

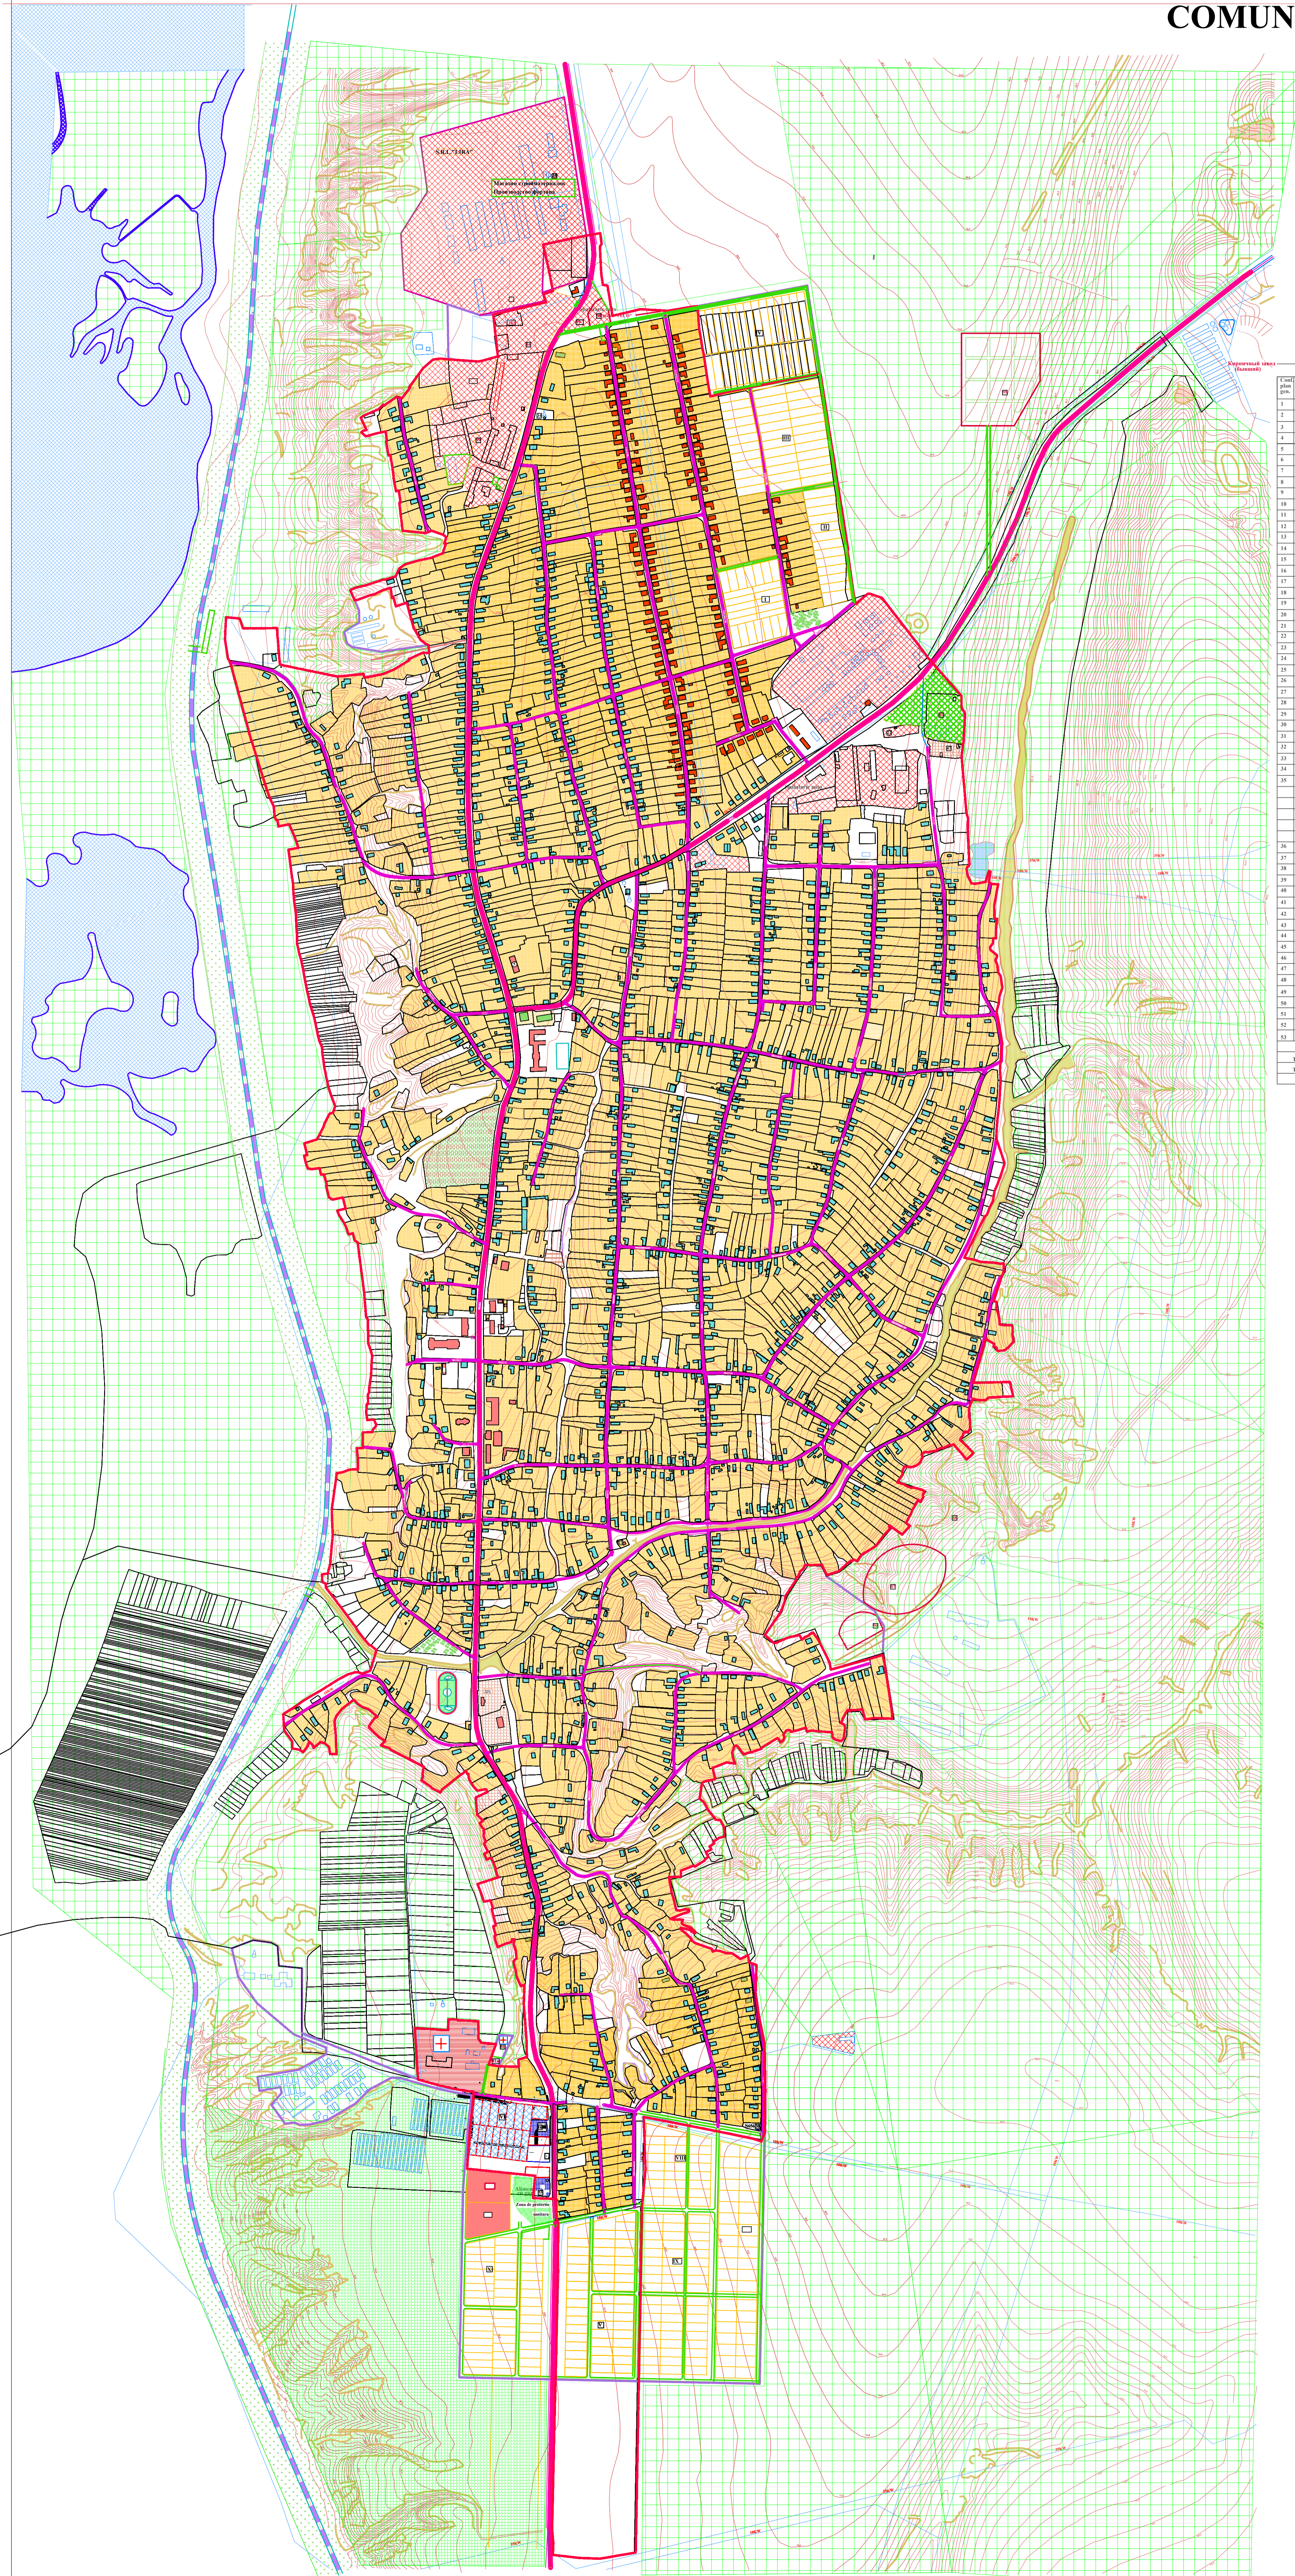
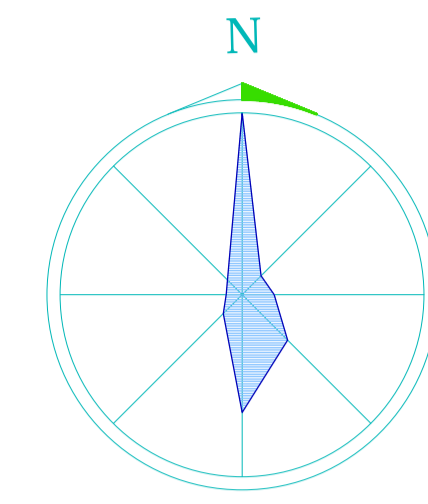
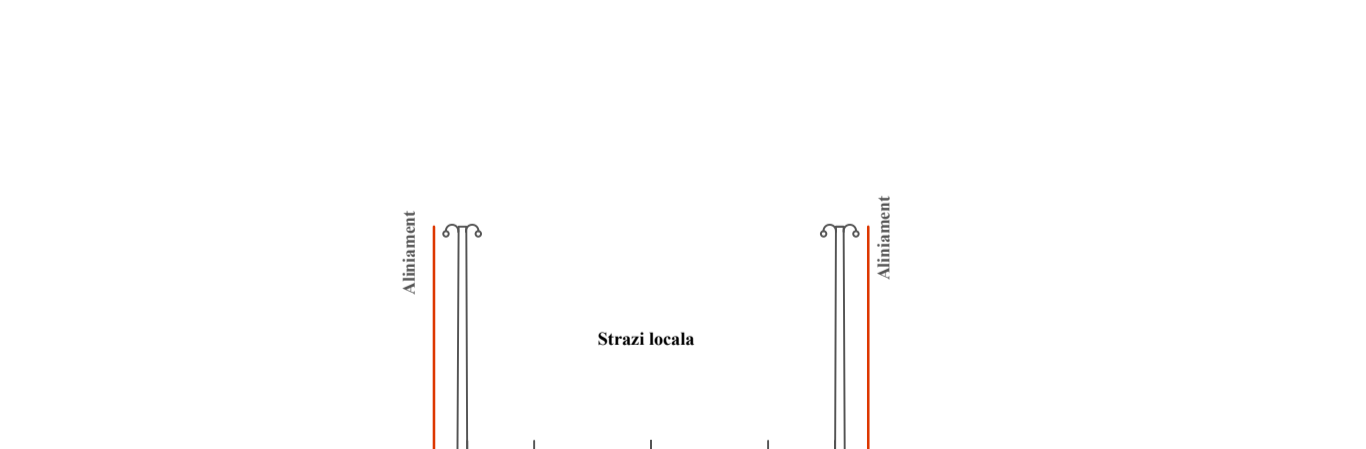
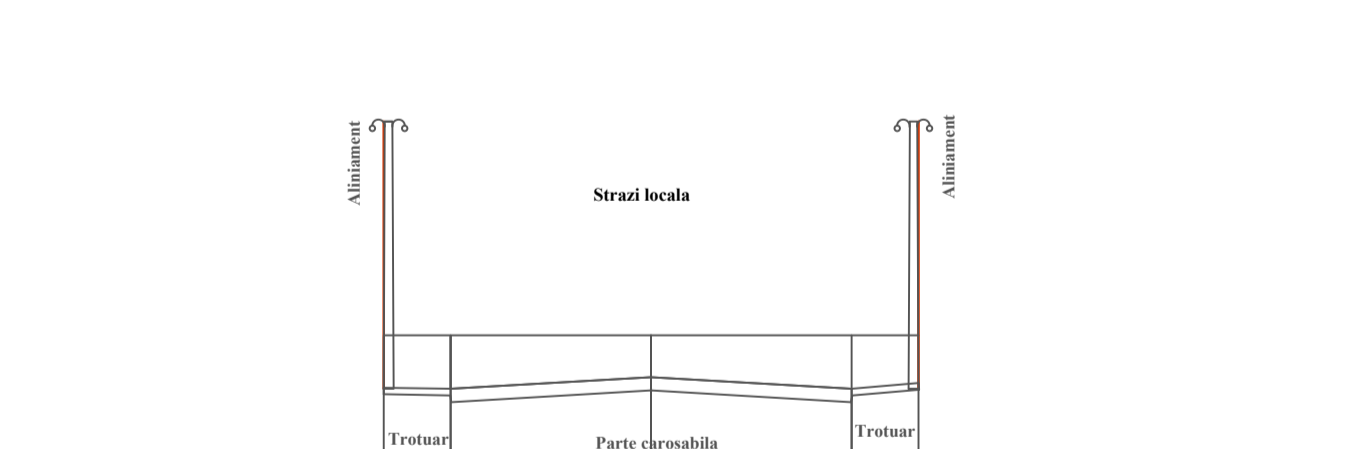
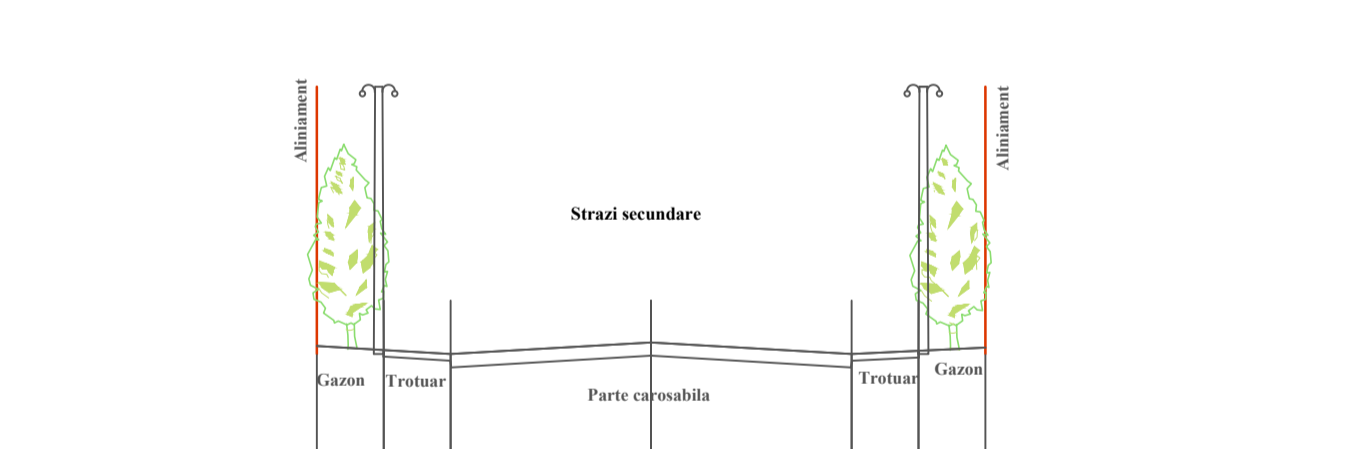


# PLAN URBANISTIC GENERAL al sat. SLOBOZIA MARE, r-ul CAHUL

REGLEMENTARI CAI DE  
COMUNICATIE SI TRANSPORT  
SC. 1:5000

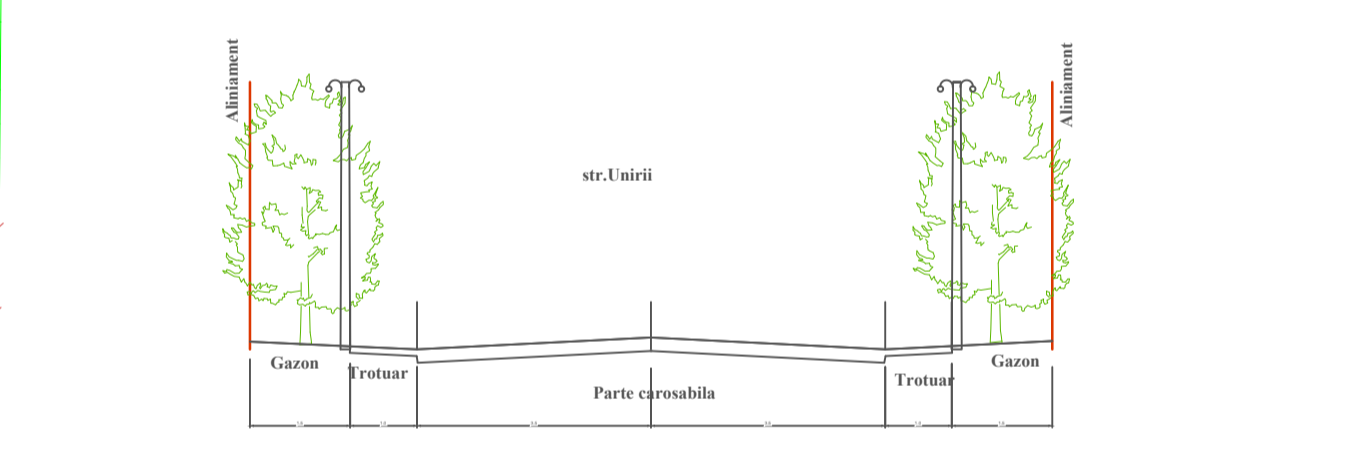

C. cat. drum	Lățime		Lungime	Cant. beton	Suprafata impermeabilizata		Lățimea la aliniat	Baza
	Acces	Traverse			Acces	Traverse		
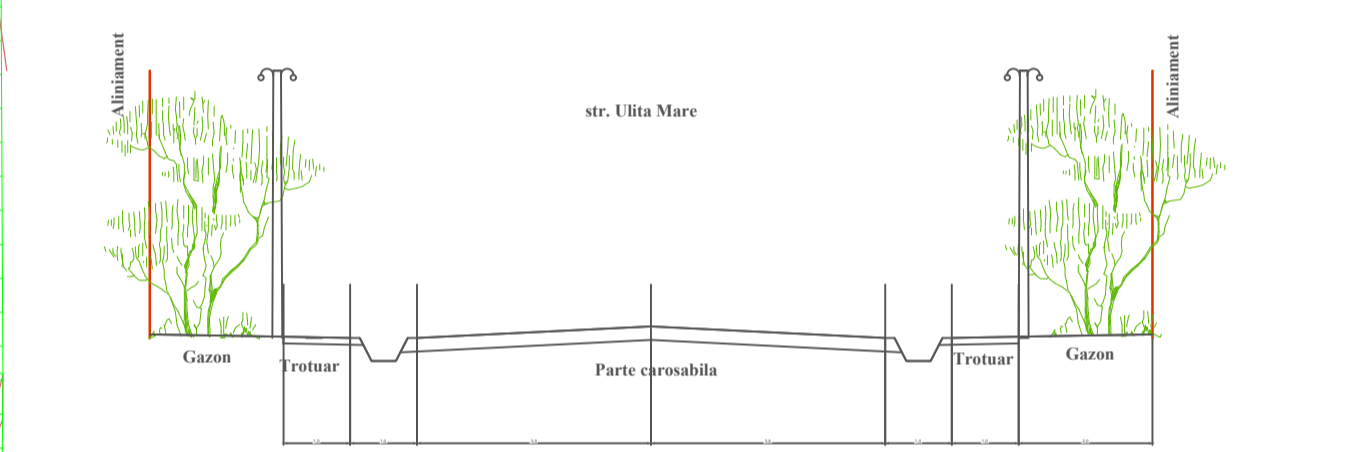

- Scheme convenționale:**
- Strazi principale
  - Strazi secundare
  - Strazi locale
  - Calea ferată
  - Stații de oprire
  - Stații de alimentare auto
  - Spălătorie